
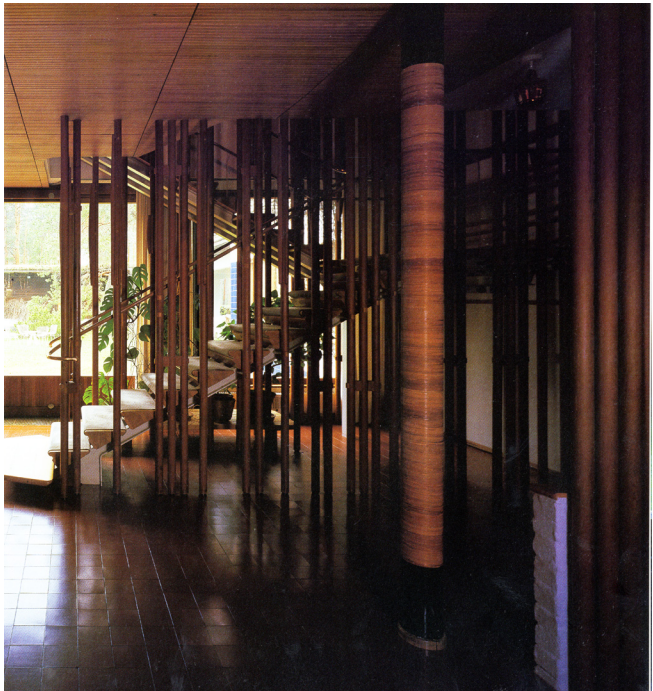



GROUND FLOOR PLAN

- 1 Main entrance
- 2 Entrance hall
- 3 Coat racks
- 4 Guest toilets
- 5 Office
- 6 Living room
- 7 Music room
- 8 Library
- 9 Flower room
- 10 Dining room
- 11 Kitchen
- 12 Office
- 13 Staff rooms
- 14 Covered terrace
- 15 Covered terrace below the studio
- 16 Dressing room
- 17 Sauna
- 18 Wooden decking
- 19 Pool

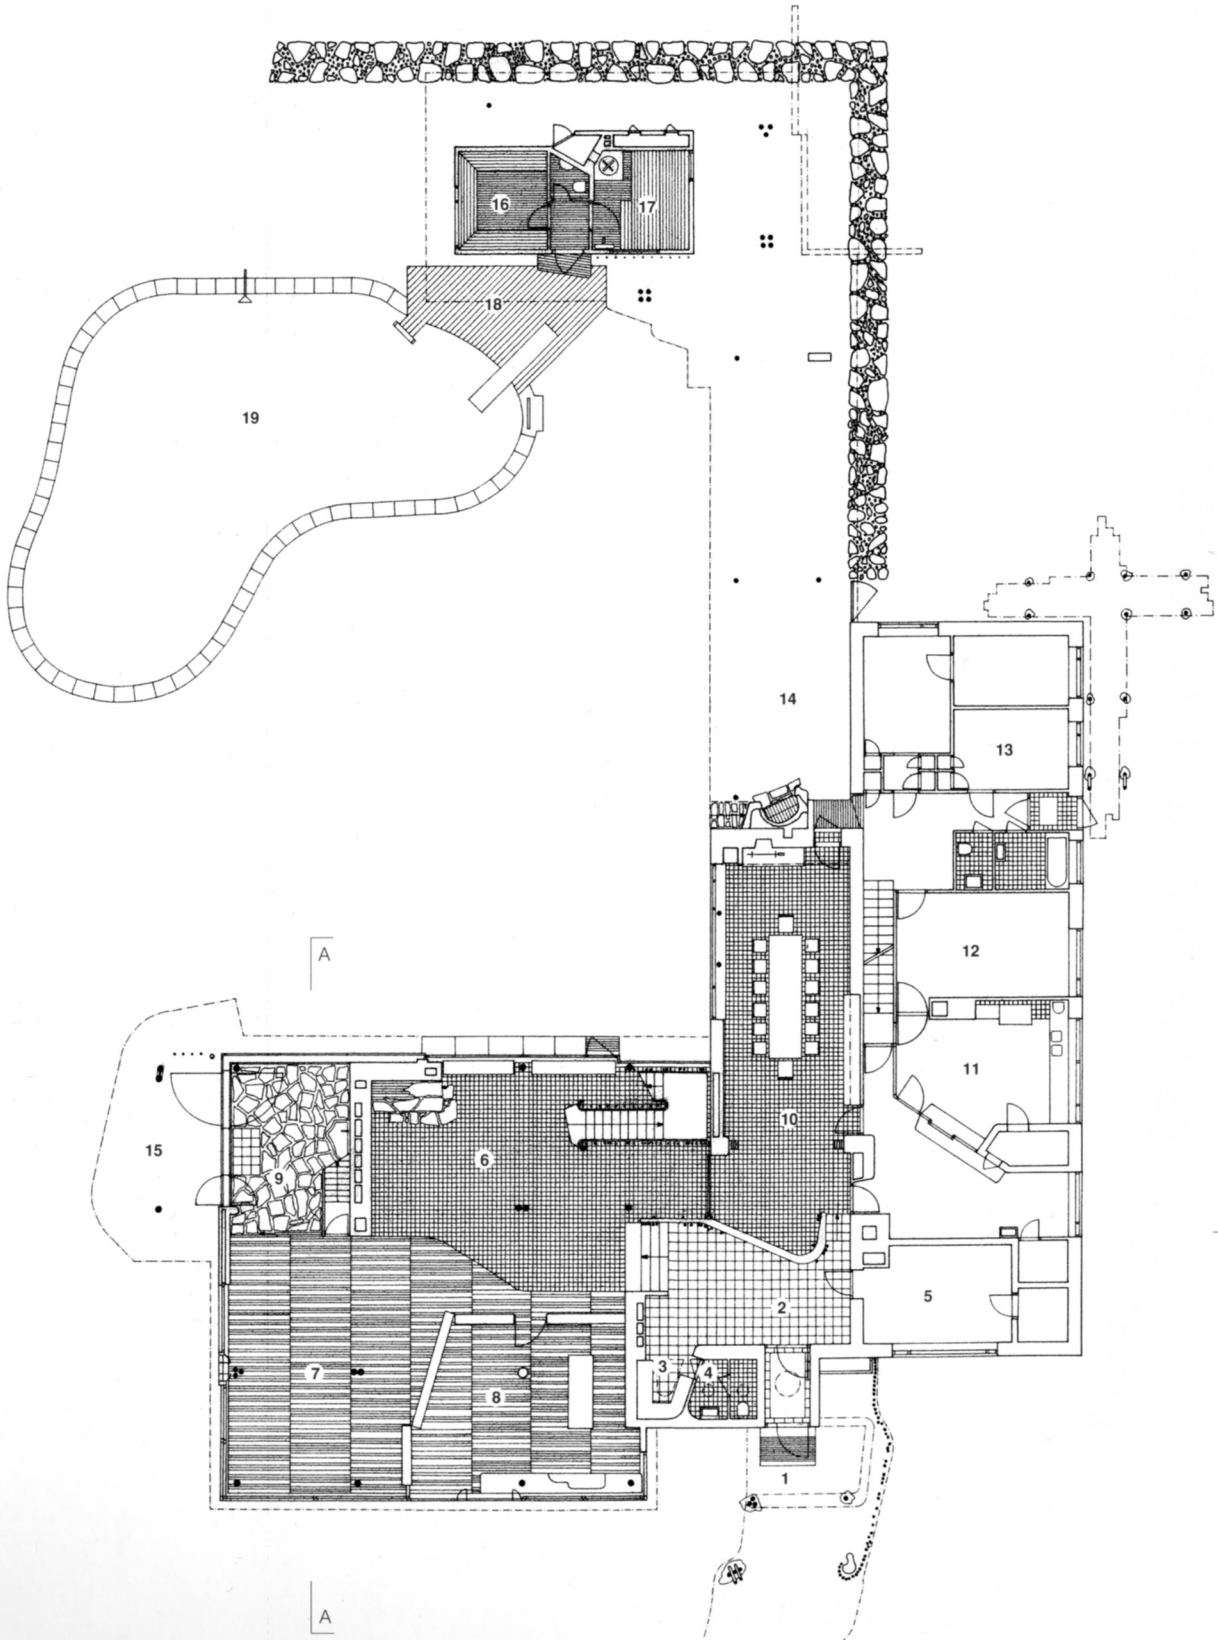

FIRST FLOOR PLAN

- 1 Upper hall with fireplace
- 2 Master bedroom
- 3 Master bedroom
- 4 Bedroom terrace
- 5 Studio
- 6 Studio balcony
- 7 Children's hall/playroom
- 8 Children's bedrooms
- 9 Guest rooms
- 10 Terrace
- 11 Turfed roof

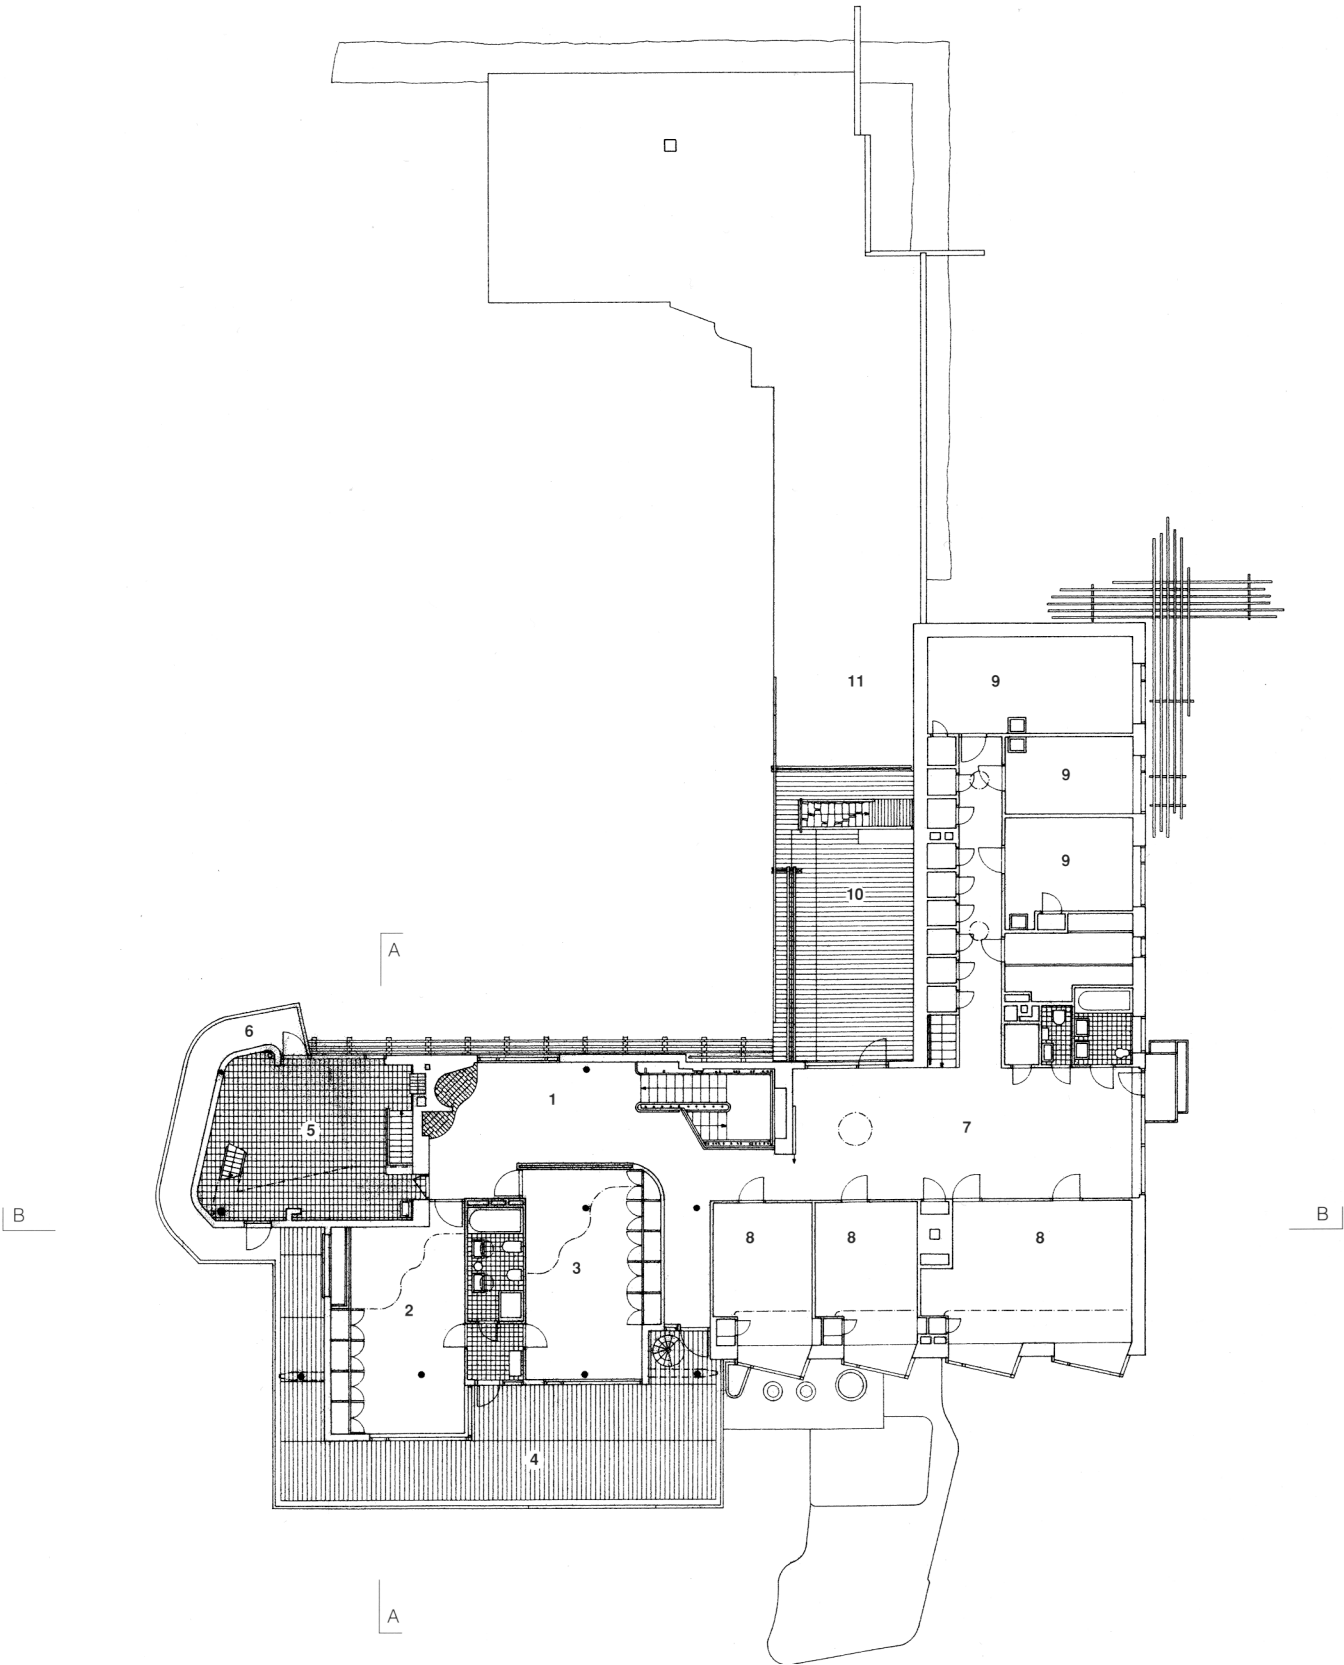


Prof. Annette Spiro
Architektur +
Konstruktion 1

ETH Zürich
Departement
Architektur

A.S.


CROSS SECTION A-A THROUGH
STUDIO, GARDEN ROOM AND MUSIC ROOM

- 1 Studio
- 2 Garden room
- 3 Music room
- 4 Master bedroom

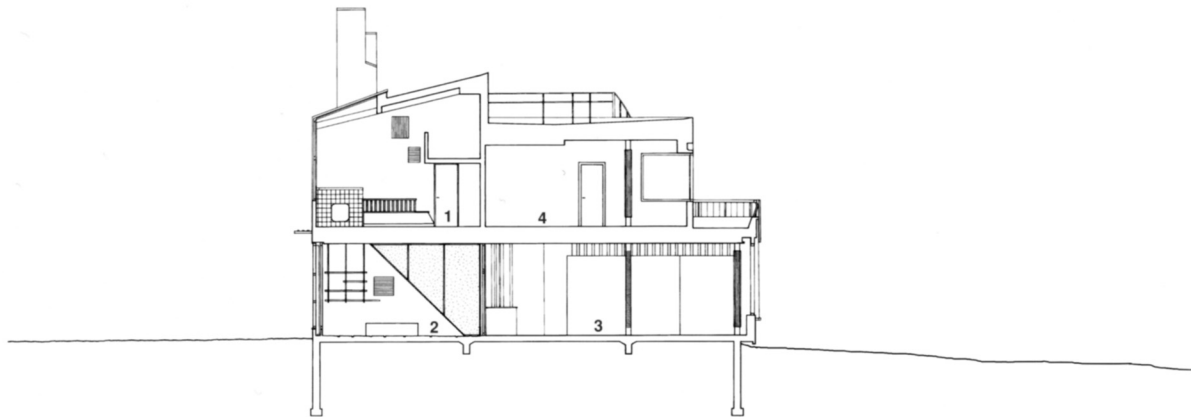


LONG SECTION B-B THROUGH STUDIO,
GARDEN ROOM AND LIVING ROOM

- 1 Studio
- 2 Garden room
- 3 Living room
- 4 Upper hall with fire place
- 5 Dining room
- 6 Kitchen
- 7 Children's hall/playroom
- 8 Store
- 9 Laundry

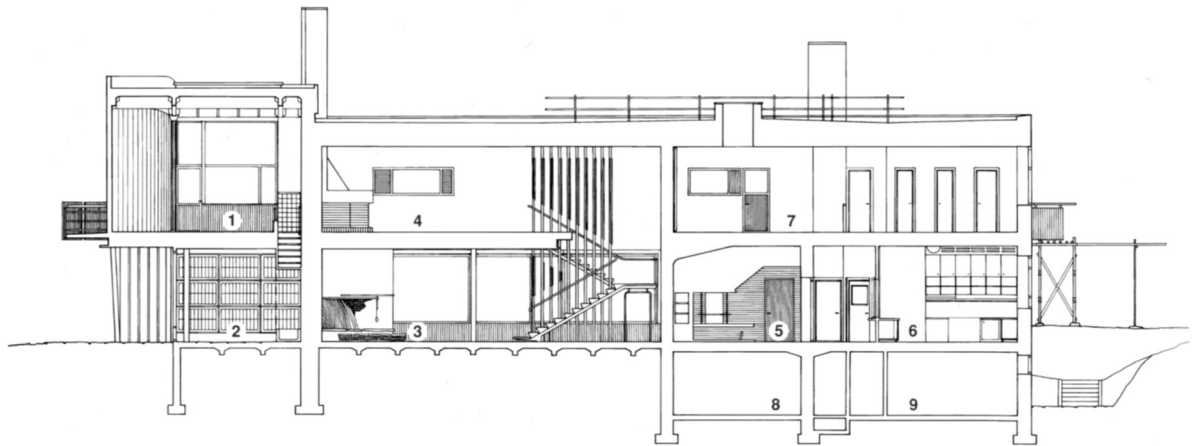


ELEVATION TO THE SOUTH-EAST

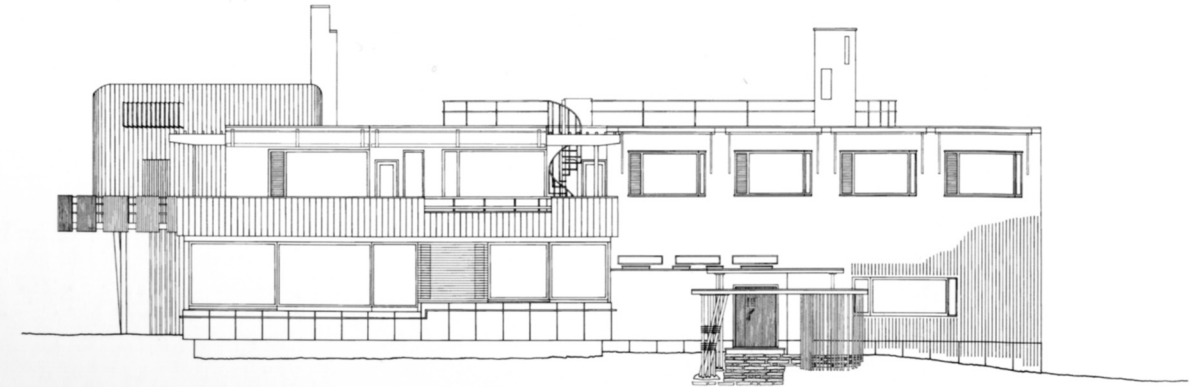


1:250
0 5m




ELEVATION TO THE NORTH-WEST


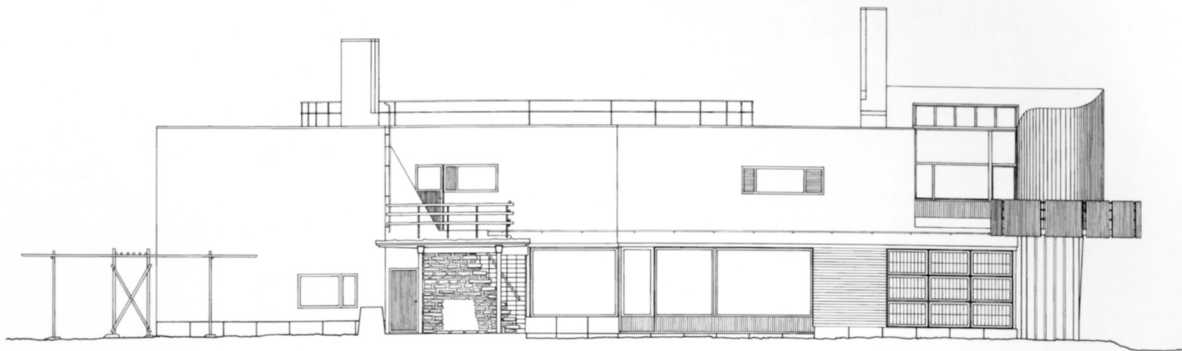


ELEVATION TO THE SOUTH-WEST

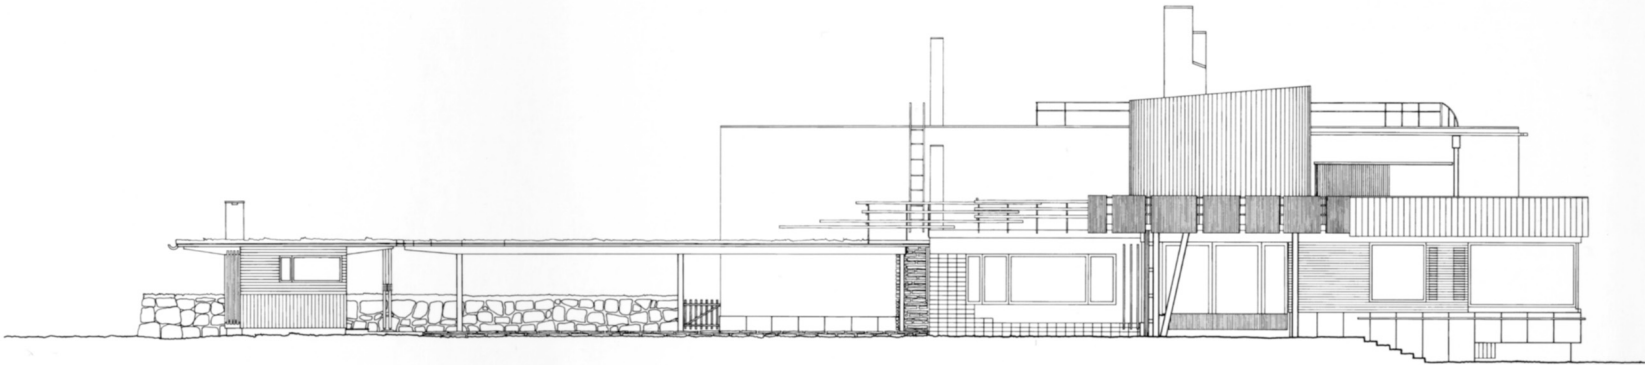

ELEVATION TO THE NORTH-EAST

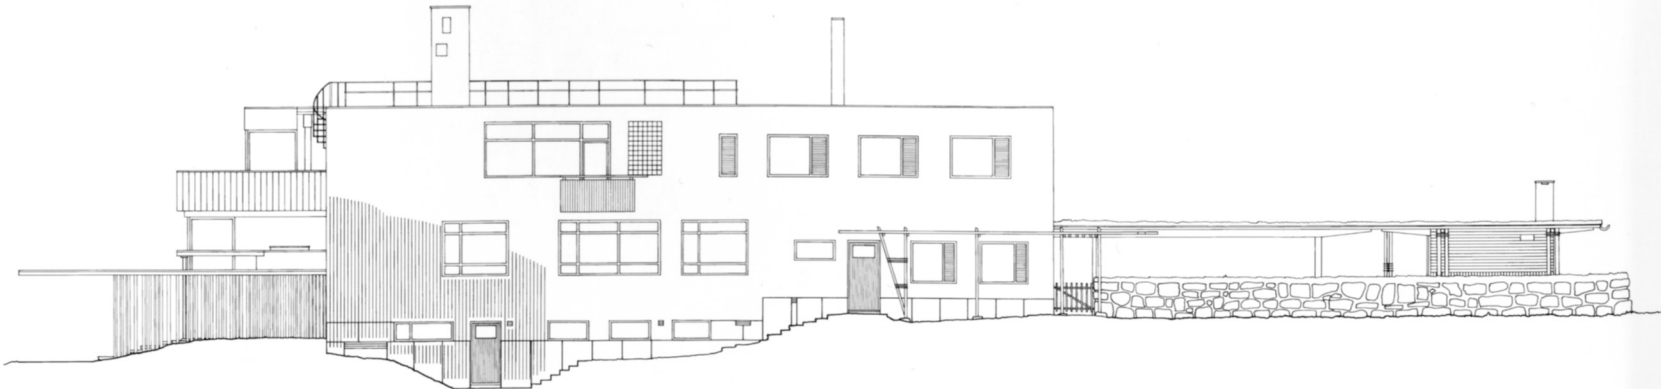

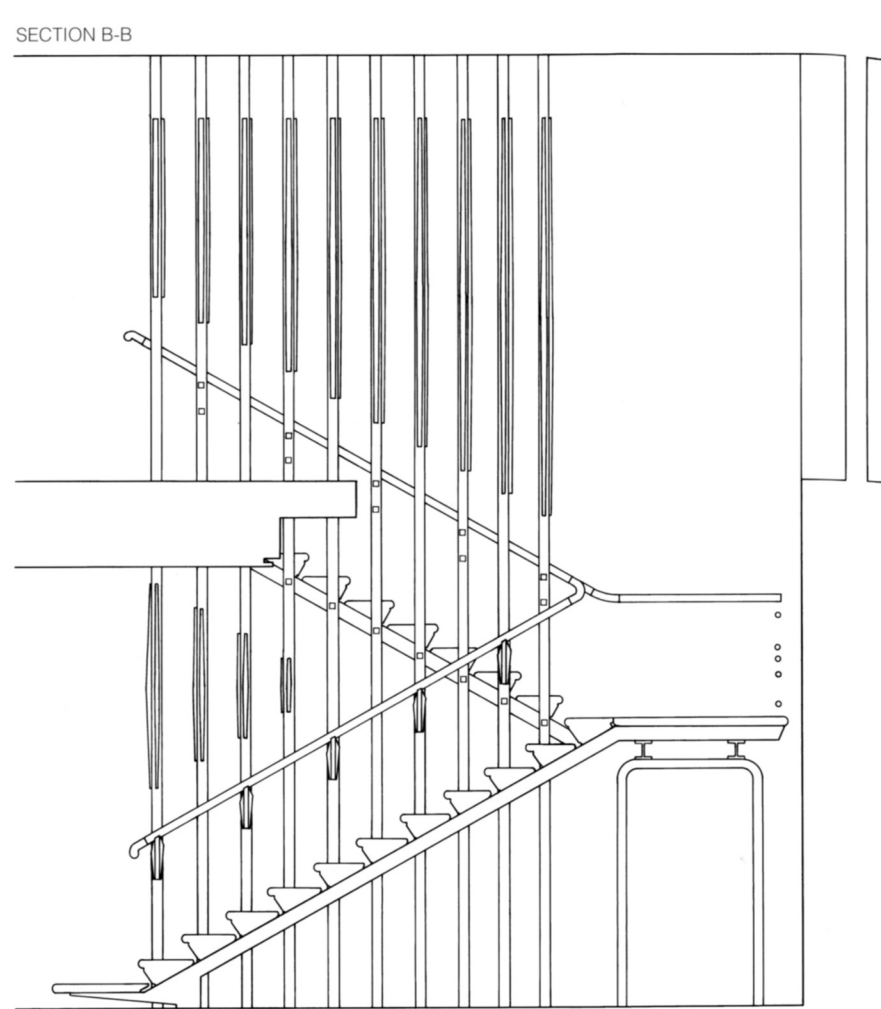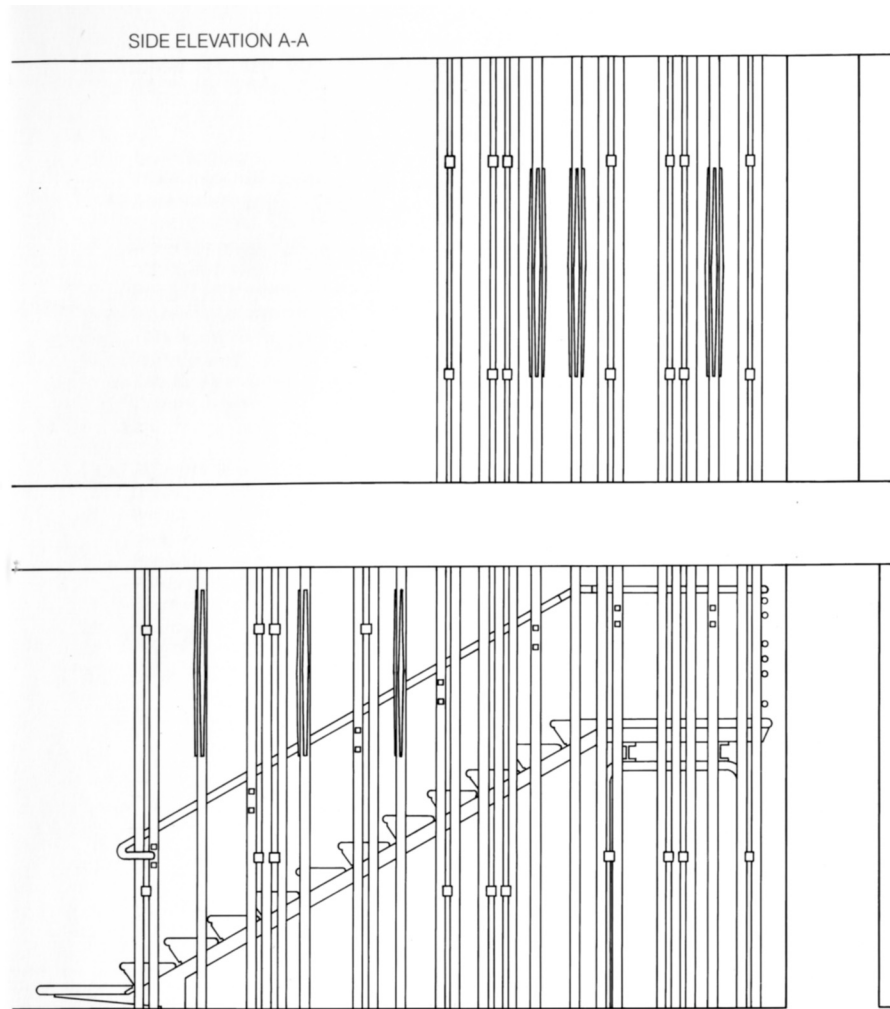


PLAN AND SECTIONAL ELEVATIONS OF
MAIN STAIRCASE

SCALE 1:50


DETAILED SECTIONS THROUGH
STAIRCASE

- 1 Beech nosing
- 2 25mm thick tongued and grooved beech tread
- 3 Laminated pine sub-frame
- 4 Carpet finish
- 5 12mm brass carpet rod
- 6 Concealed carpet tack
- 7 Steel staircase stringers fabricated from 100x100mm I-section, with flanges cut and welded to 7,5mm thick plate at base
- 8 Tiled floor
- 9 80mm screed above reinforced concrete slab

PLAN

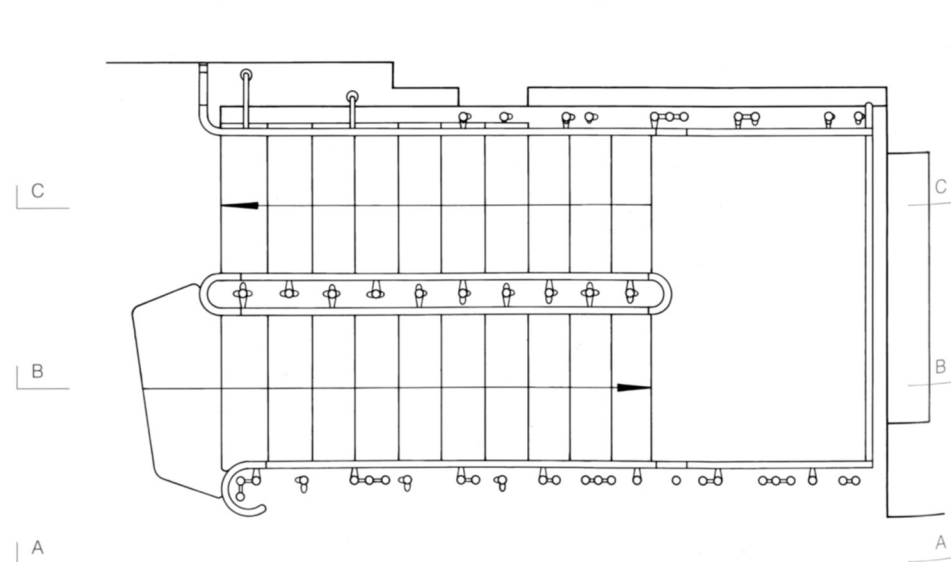

SECTION C-C

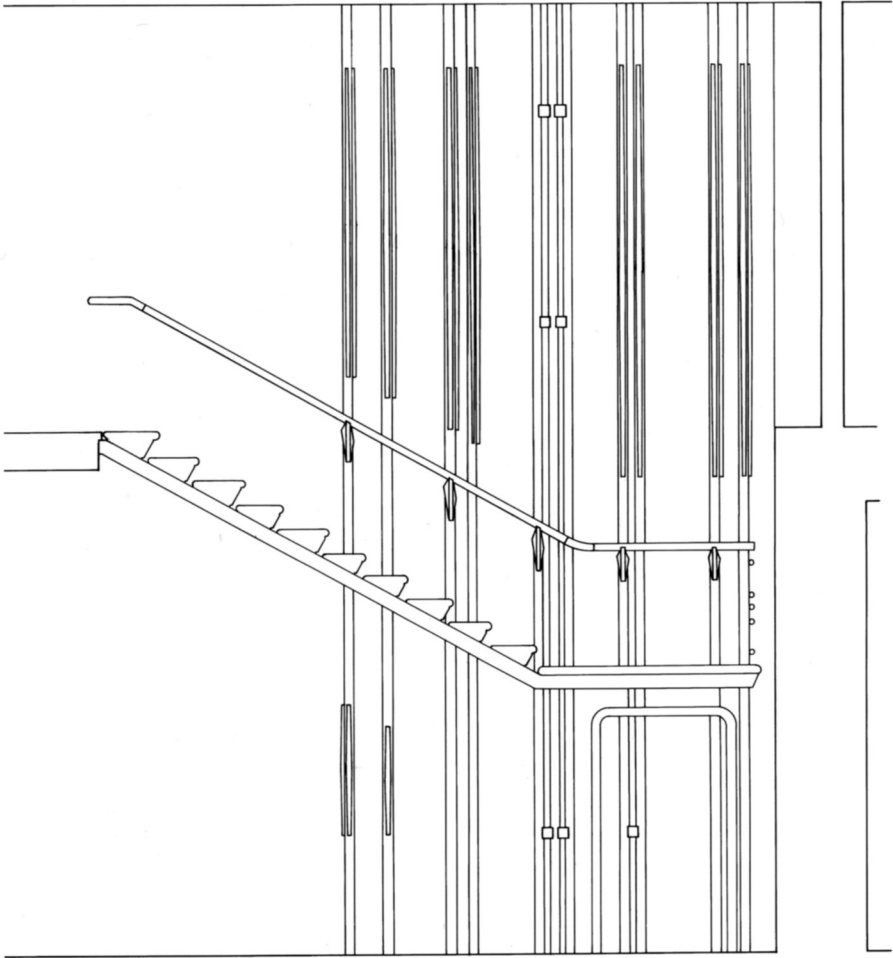

END ELEVATION D-D

